

# DMAI 95th Annual Convention and Business Exchange Trade Show

July 28-30, 2009

Hyatt Regency Atlanta

Atlanta, Georgia

East & West Grand Halls

## Show Schedule


Set-Up: Tuesday, July 28, 2009 12:00 PM - 8:00 PM

Wednesday, July 29, 2009 8:00 AM - 10:30 AM

Show Hours: July 29, 2009 12:30 PM - 2:45 PM, 5:00 PM - 7:00 PM

July 30, 2009 12:00 PM - 2:30 PM

Break-Down: July 30, 2009 2:31 PM - 8:00 PM

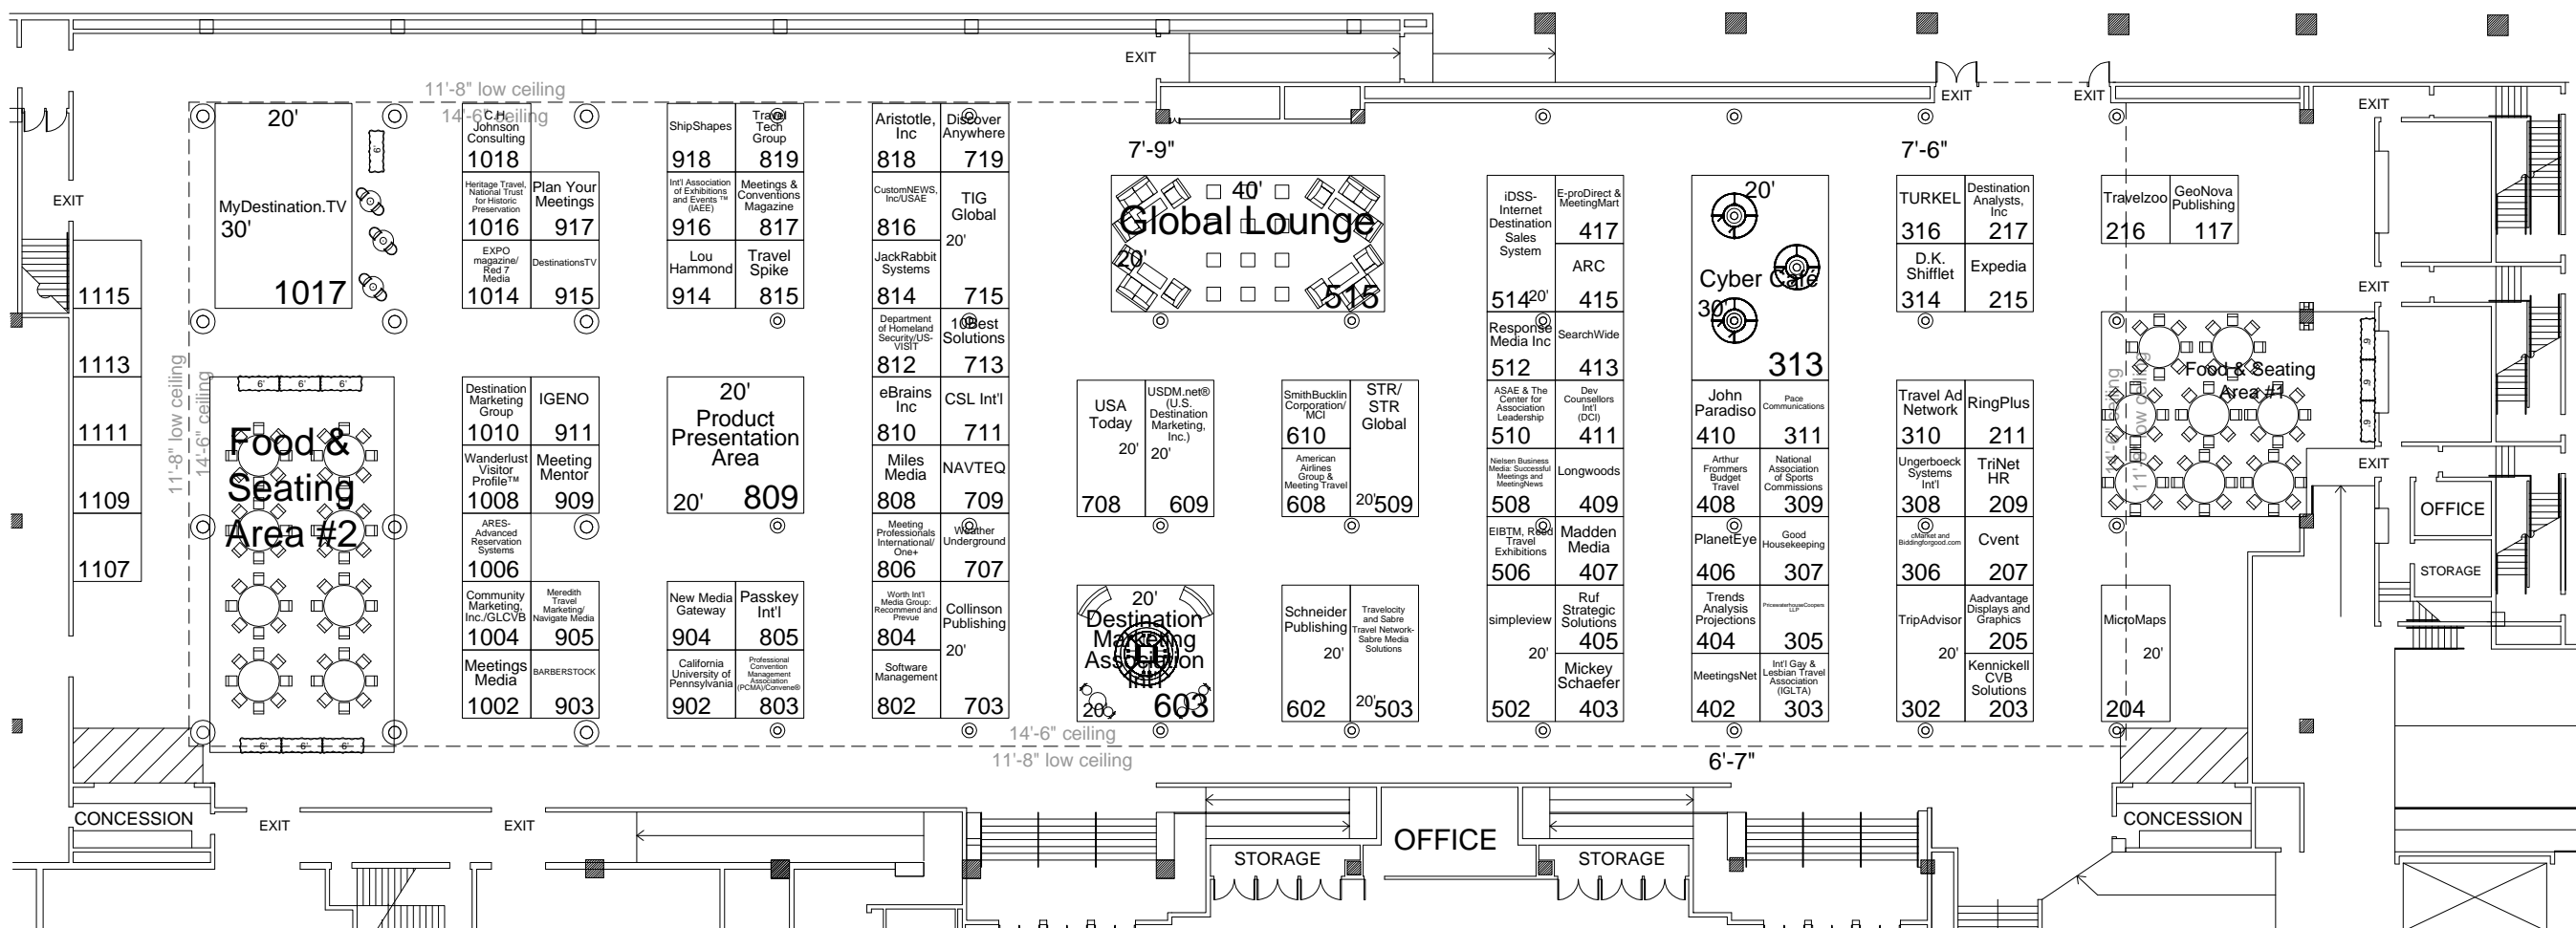

139 Campanelli Drive  
Middleborough, MA 02346  
Phone: 508.946.8500  
Fax: 508.923.1409

Account Executive: Laura Rowles

Revision Date: 07.16.09

Rev. # 21

Drawn By: Christine Smith

Scale: Fit to Page

SOLD/UNSOLD as of 07/16/2009

Dimension	Size	Qty	SqFt	Rented	Available
10x10	100	81	8,100	76	5
10x20	200	11	2,200	11	0
20x30	600	1	600	1	0
<b>Totals:</b>	<b>93</b>	<b>10,900</b>	<b>88</b>	<b>5</b>	

**Grand Hall Ceiling Height**  
West & East Grand Hall 14'-6"  
Low Ceilings Height 11'-8"

Booths Are 10' x 10' (Unless Noted Otherwise)  
Aisles Are 10' Wide (Unless Noted Otherwise)

⊙ = 3' - 7" Column  
⊙ = 2' - 2" Column

**Disclaimer**  
Every effort has been made to ensure the accuracy of all information contained on this floor plan. However no warranties, either expressed or implied are made with respect to this floor plan. If the location of building columns, utilities or other architectural components of the facility is a consideration in the construction or usage of an exhibit, it is the sole responsibility of the exhibitor to physically inspect the facility to verify all dimensions and locations.

\*This floor plan is subject to fire marshal approval.